



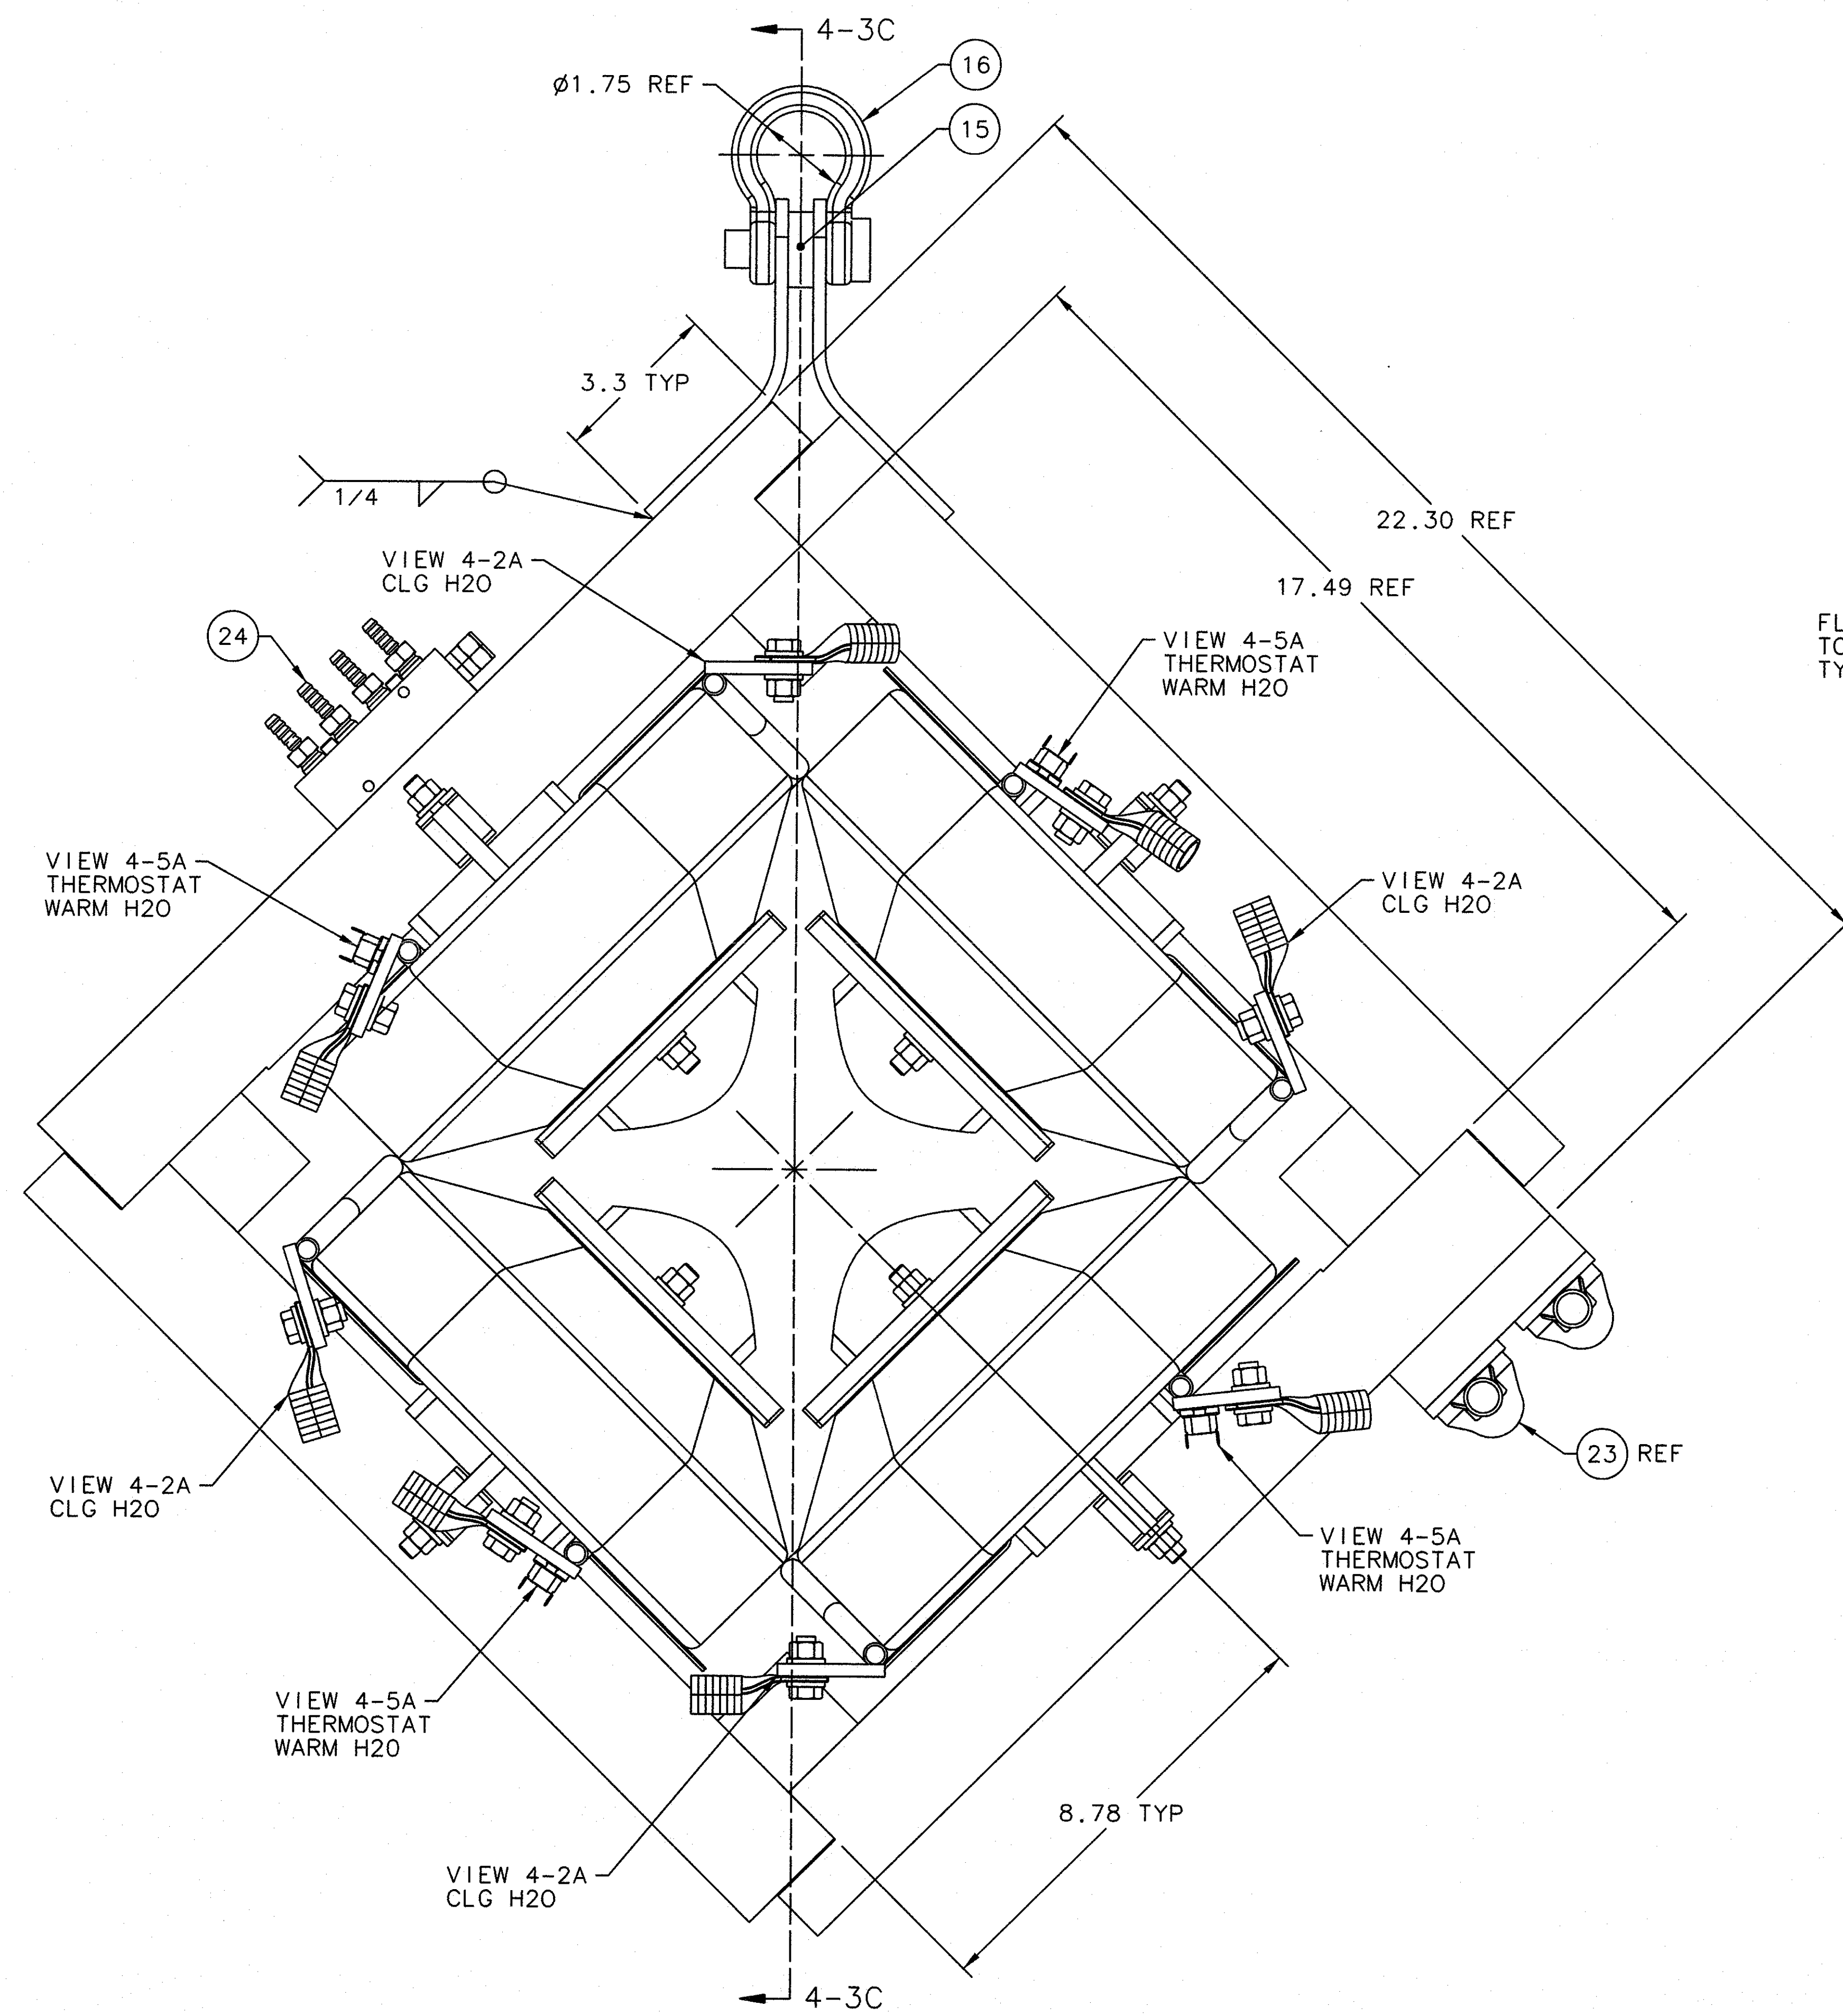


FRONT VIEW 4-7C
(WATER HOSES & POWER CABLES NOT SHOWN FOR CLARITY)

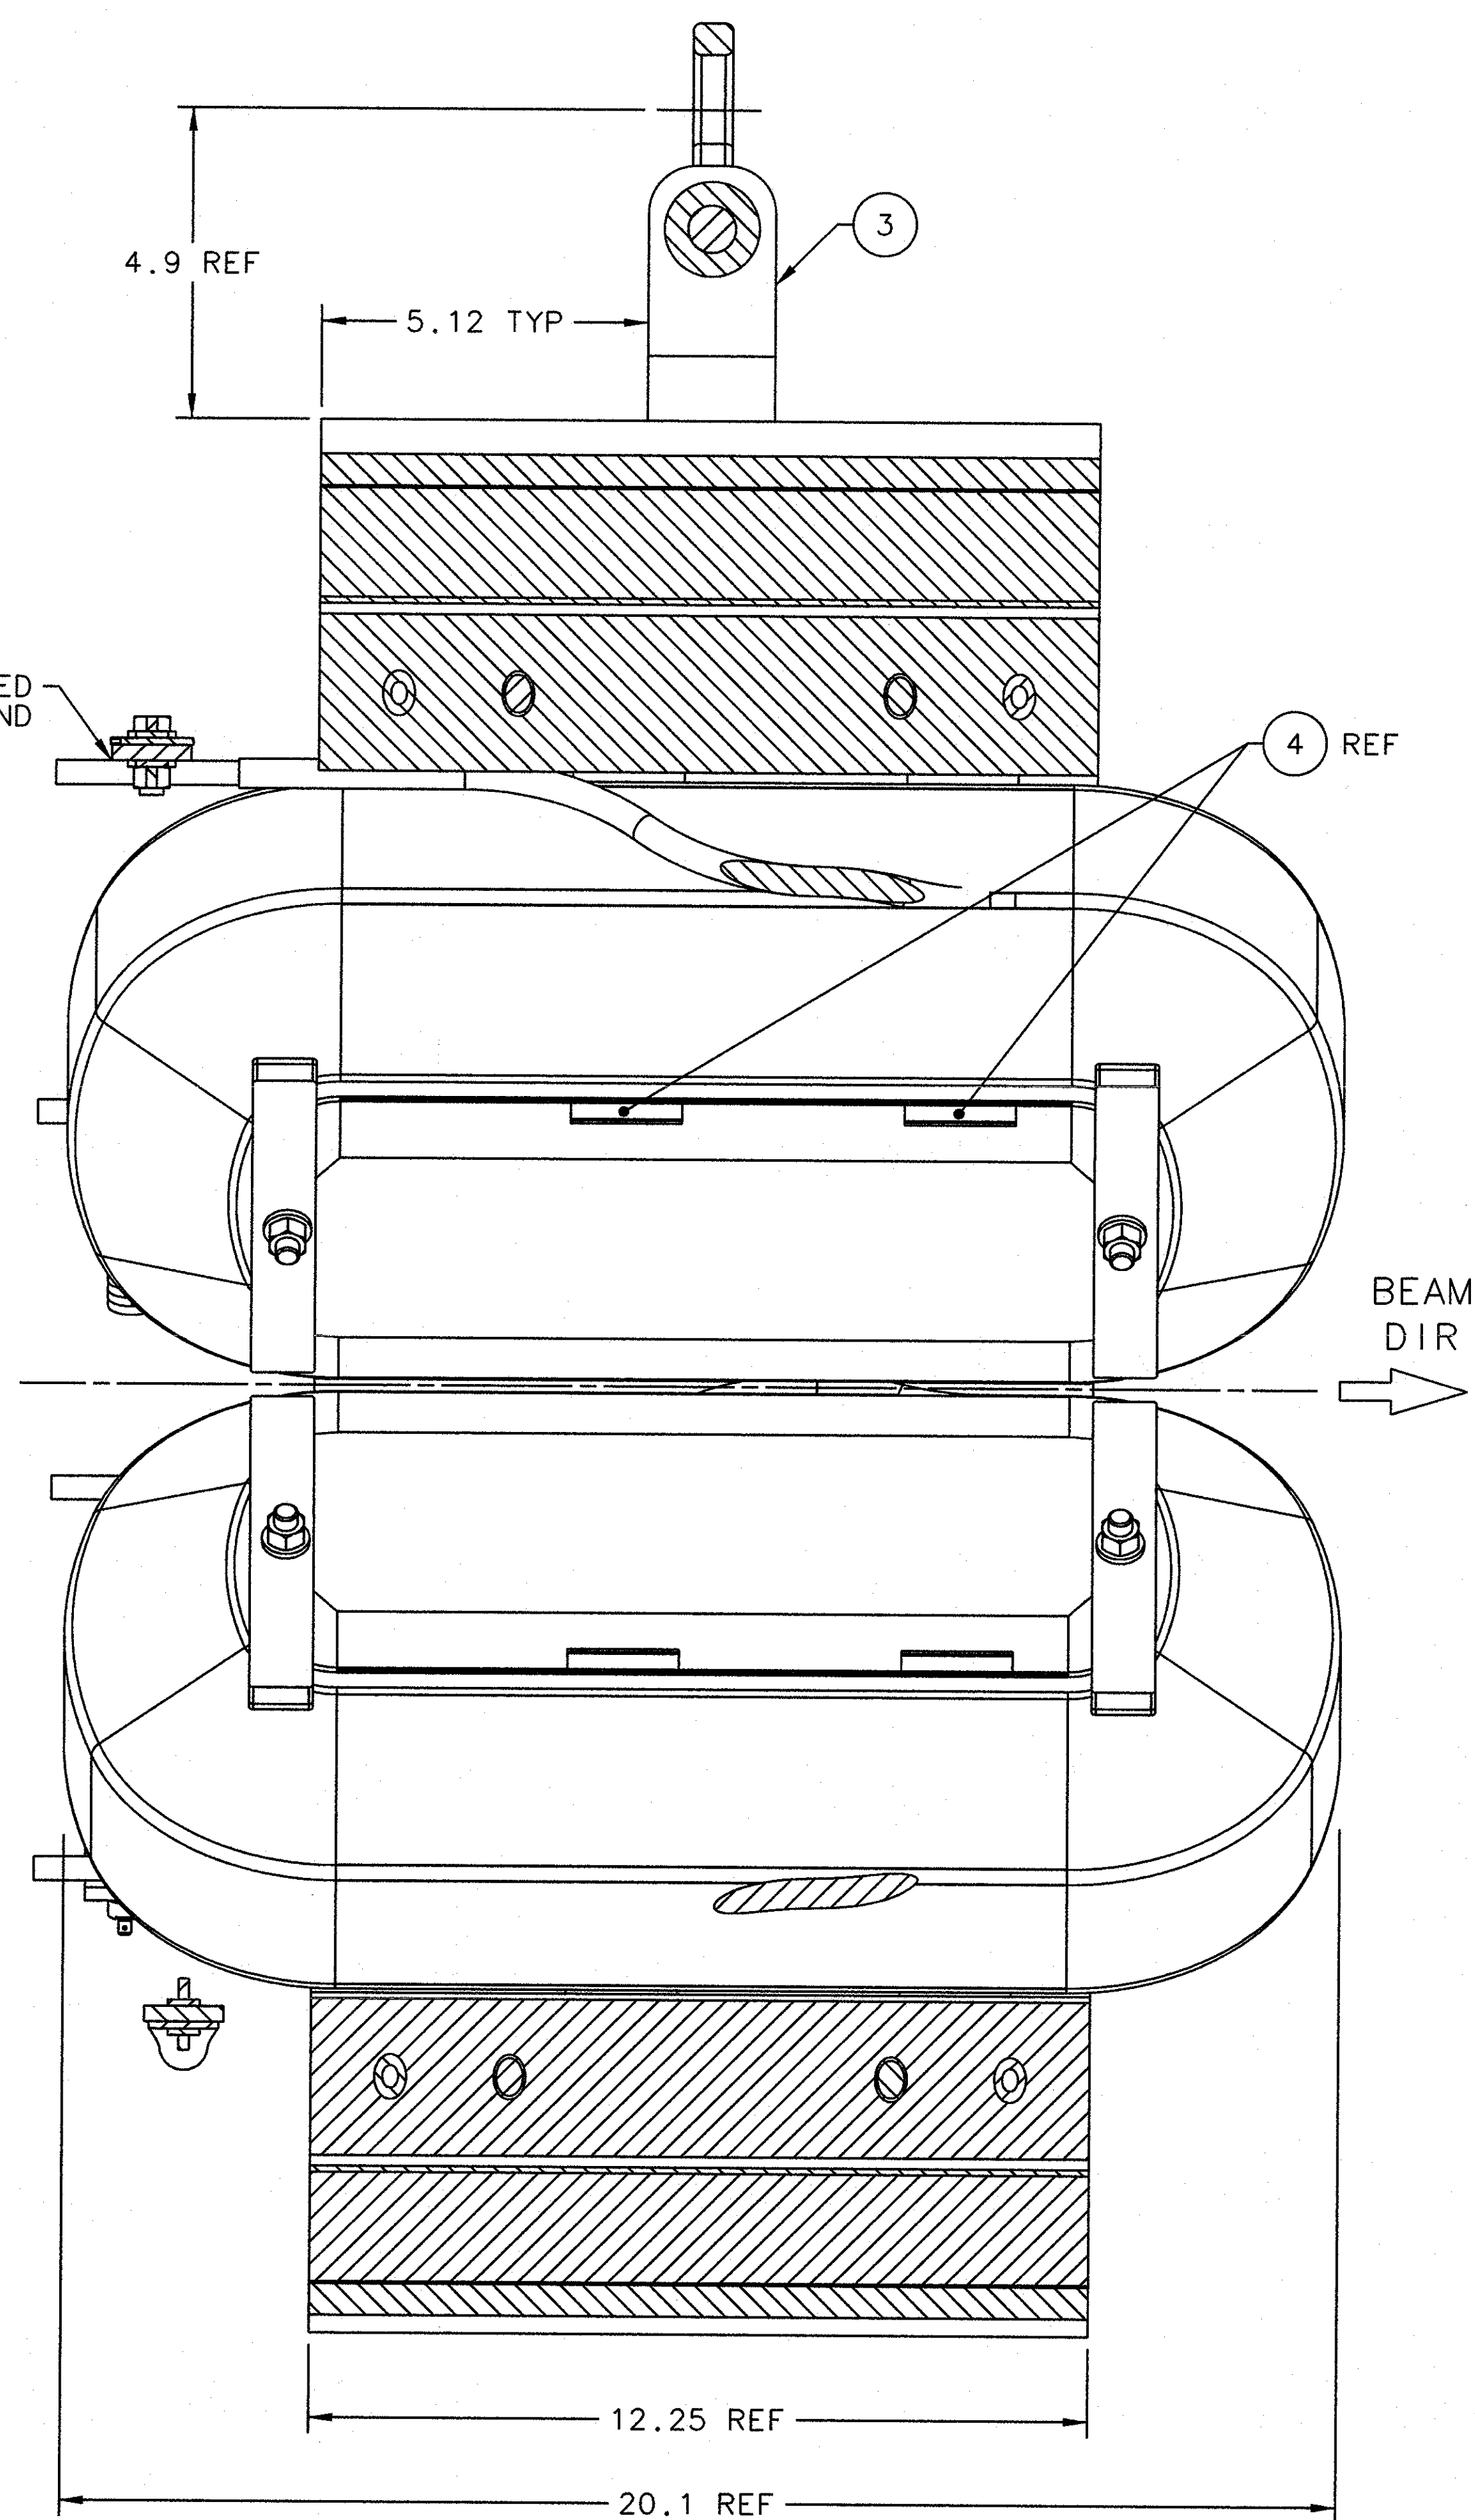


SECTION VIEW 4-3C
(4-7C)


FLAGS SHALL BE SOLDERED
TO CONDUCTOR ALL AROUND
TYP 8 PLACES

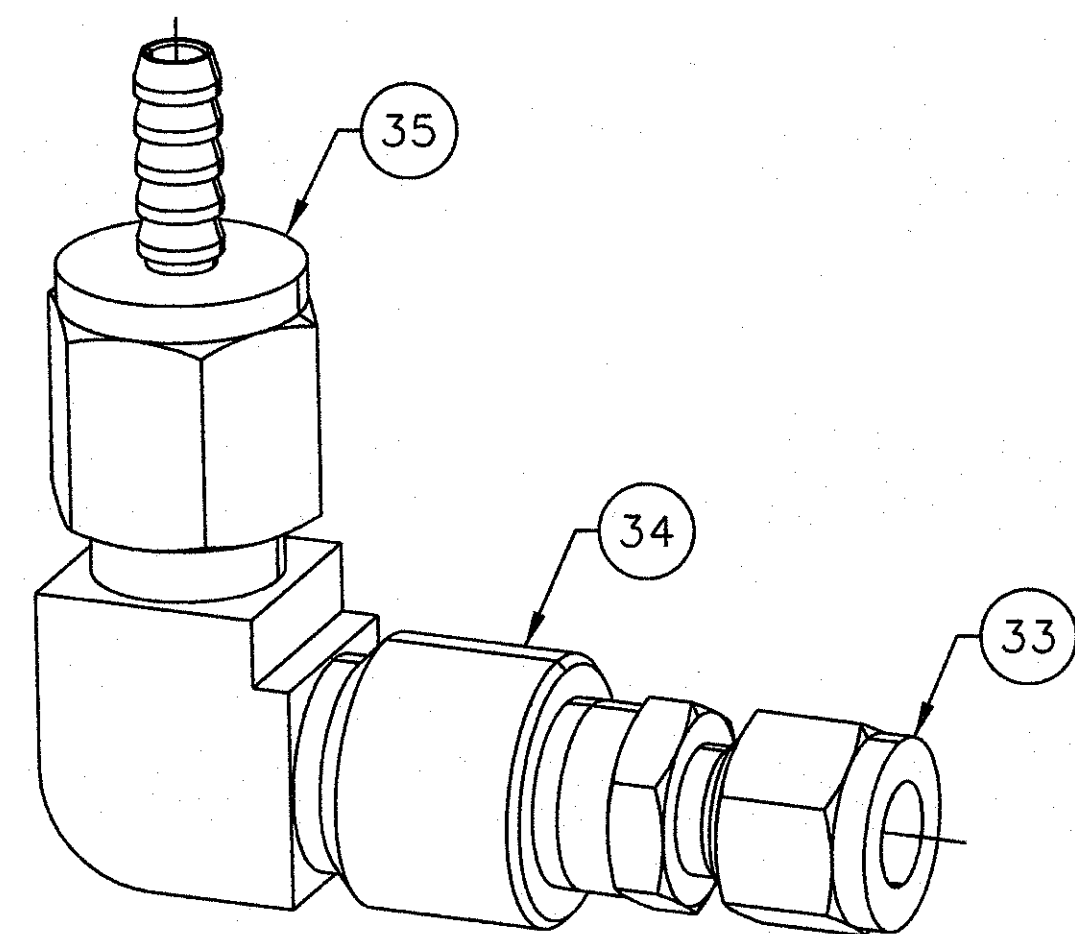

DETAIL VIEW 4-8A - 8 REQD
SCALE 1-1/2:1
(TYP CONN FOR COOLING ON LEADS)

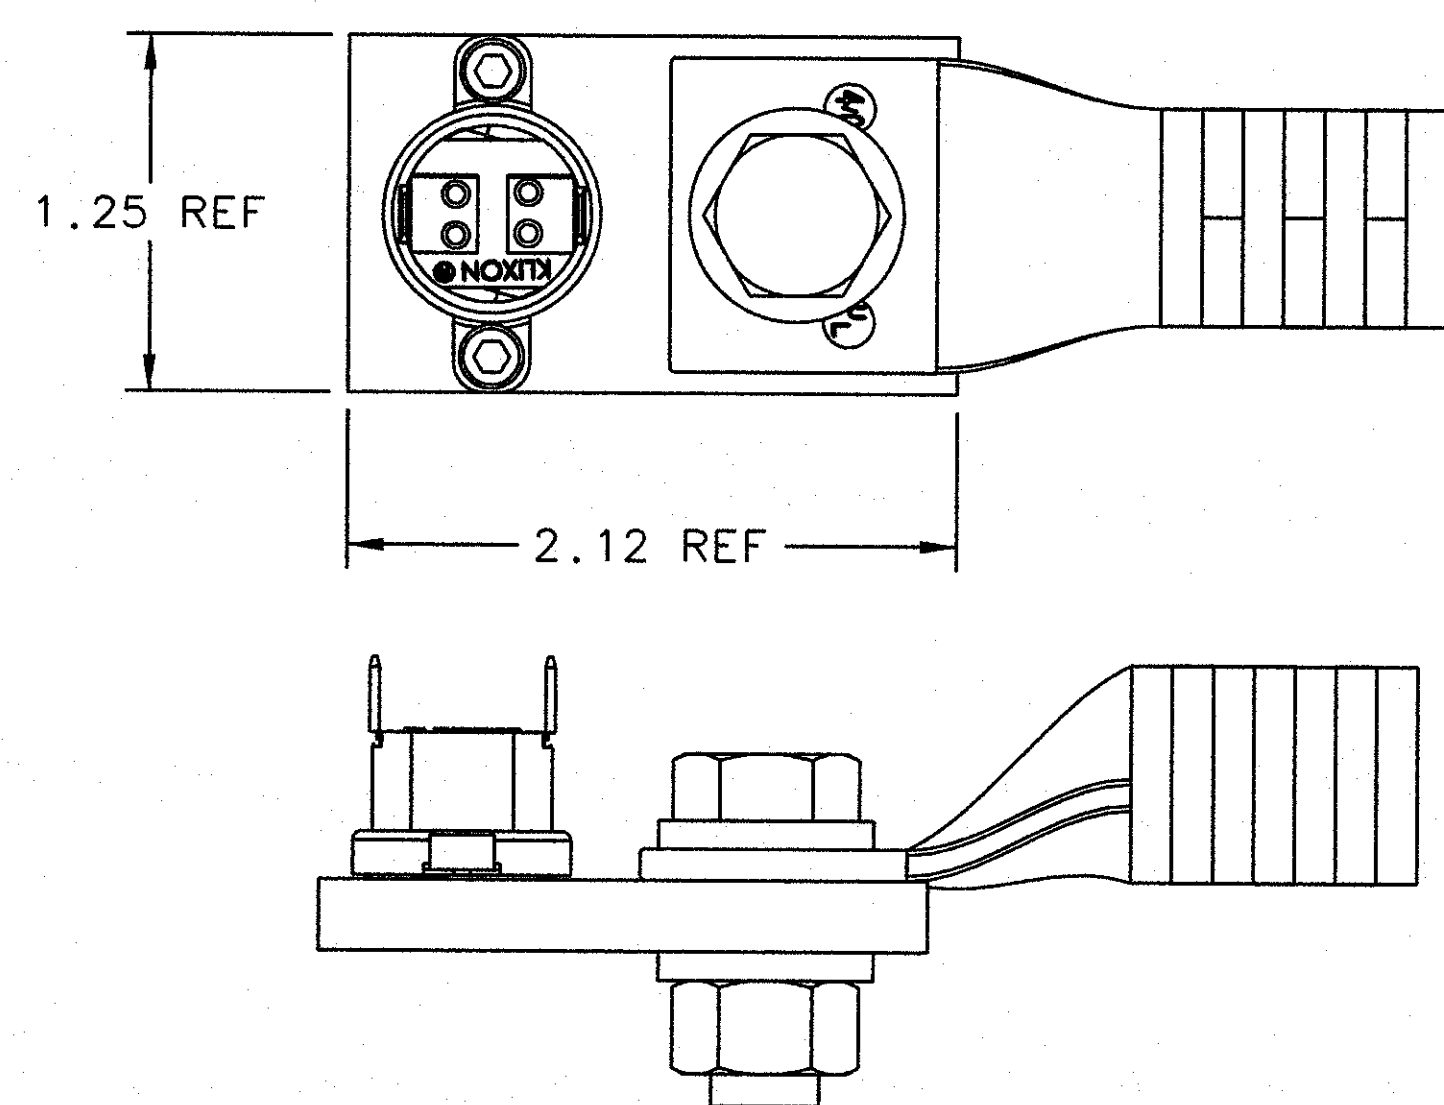

DETAIL VIEW 4-5A - 4 REQD
SCALE 1-1/2:1
(TYP CONN FOR WARM WATER ON LEADS)

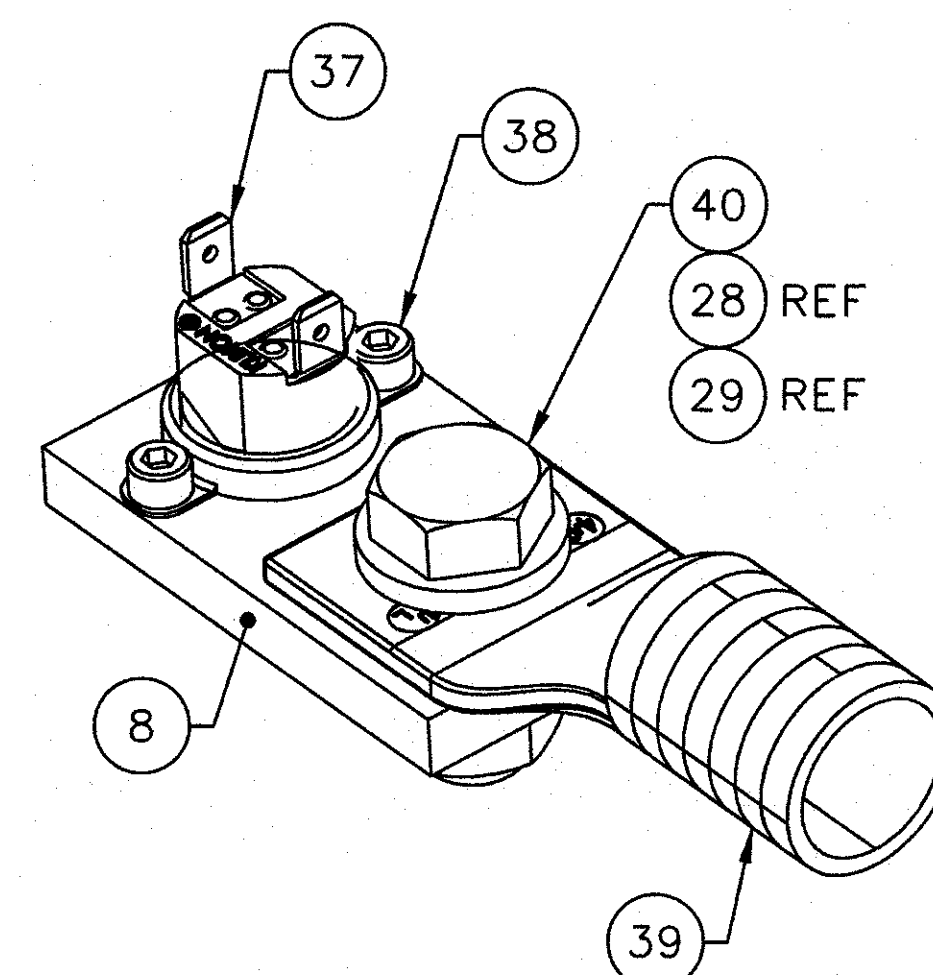

DETAIL VIEW 4-2A - 4 REQD
SCALE 1-1/2:1
(TYP CONN FOR CLG WATER ON LEADS)

