



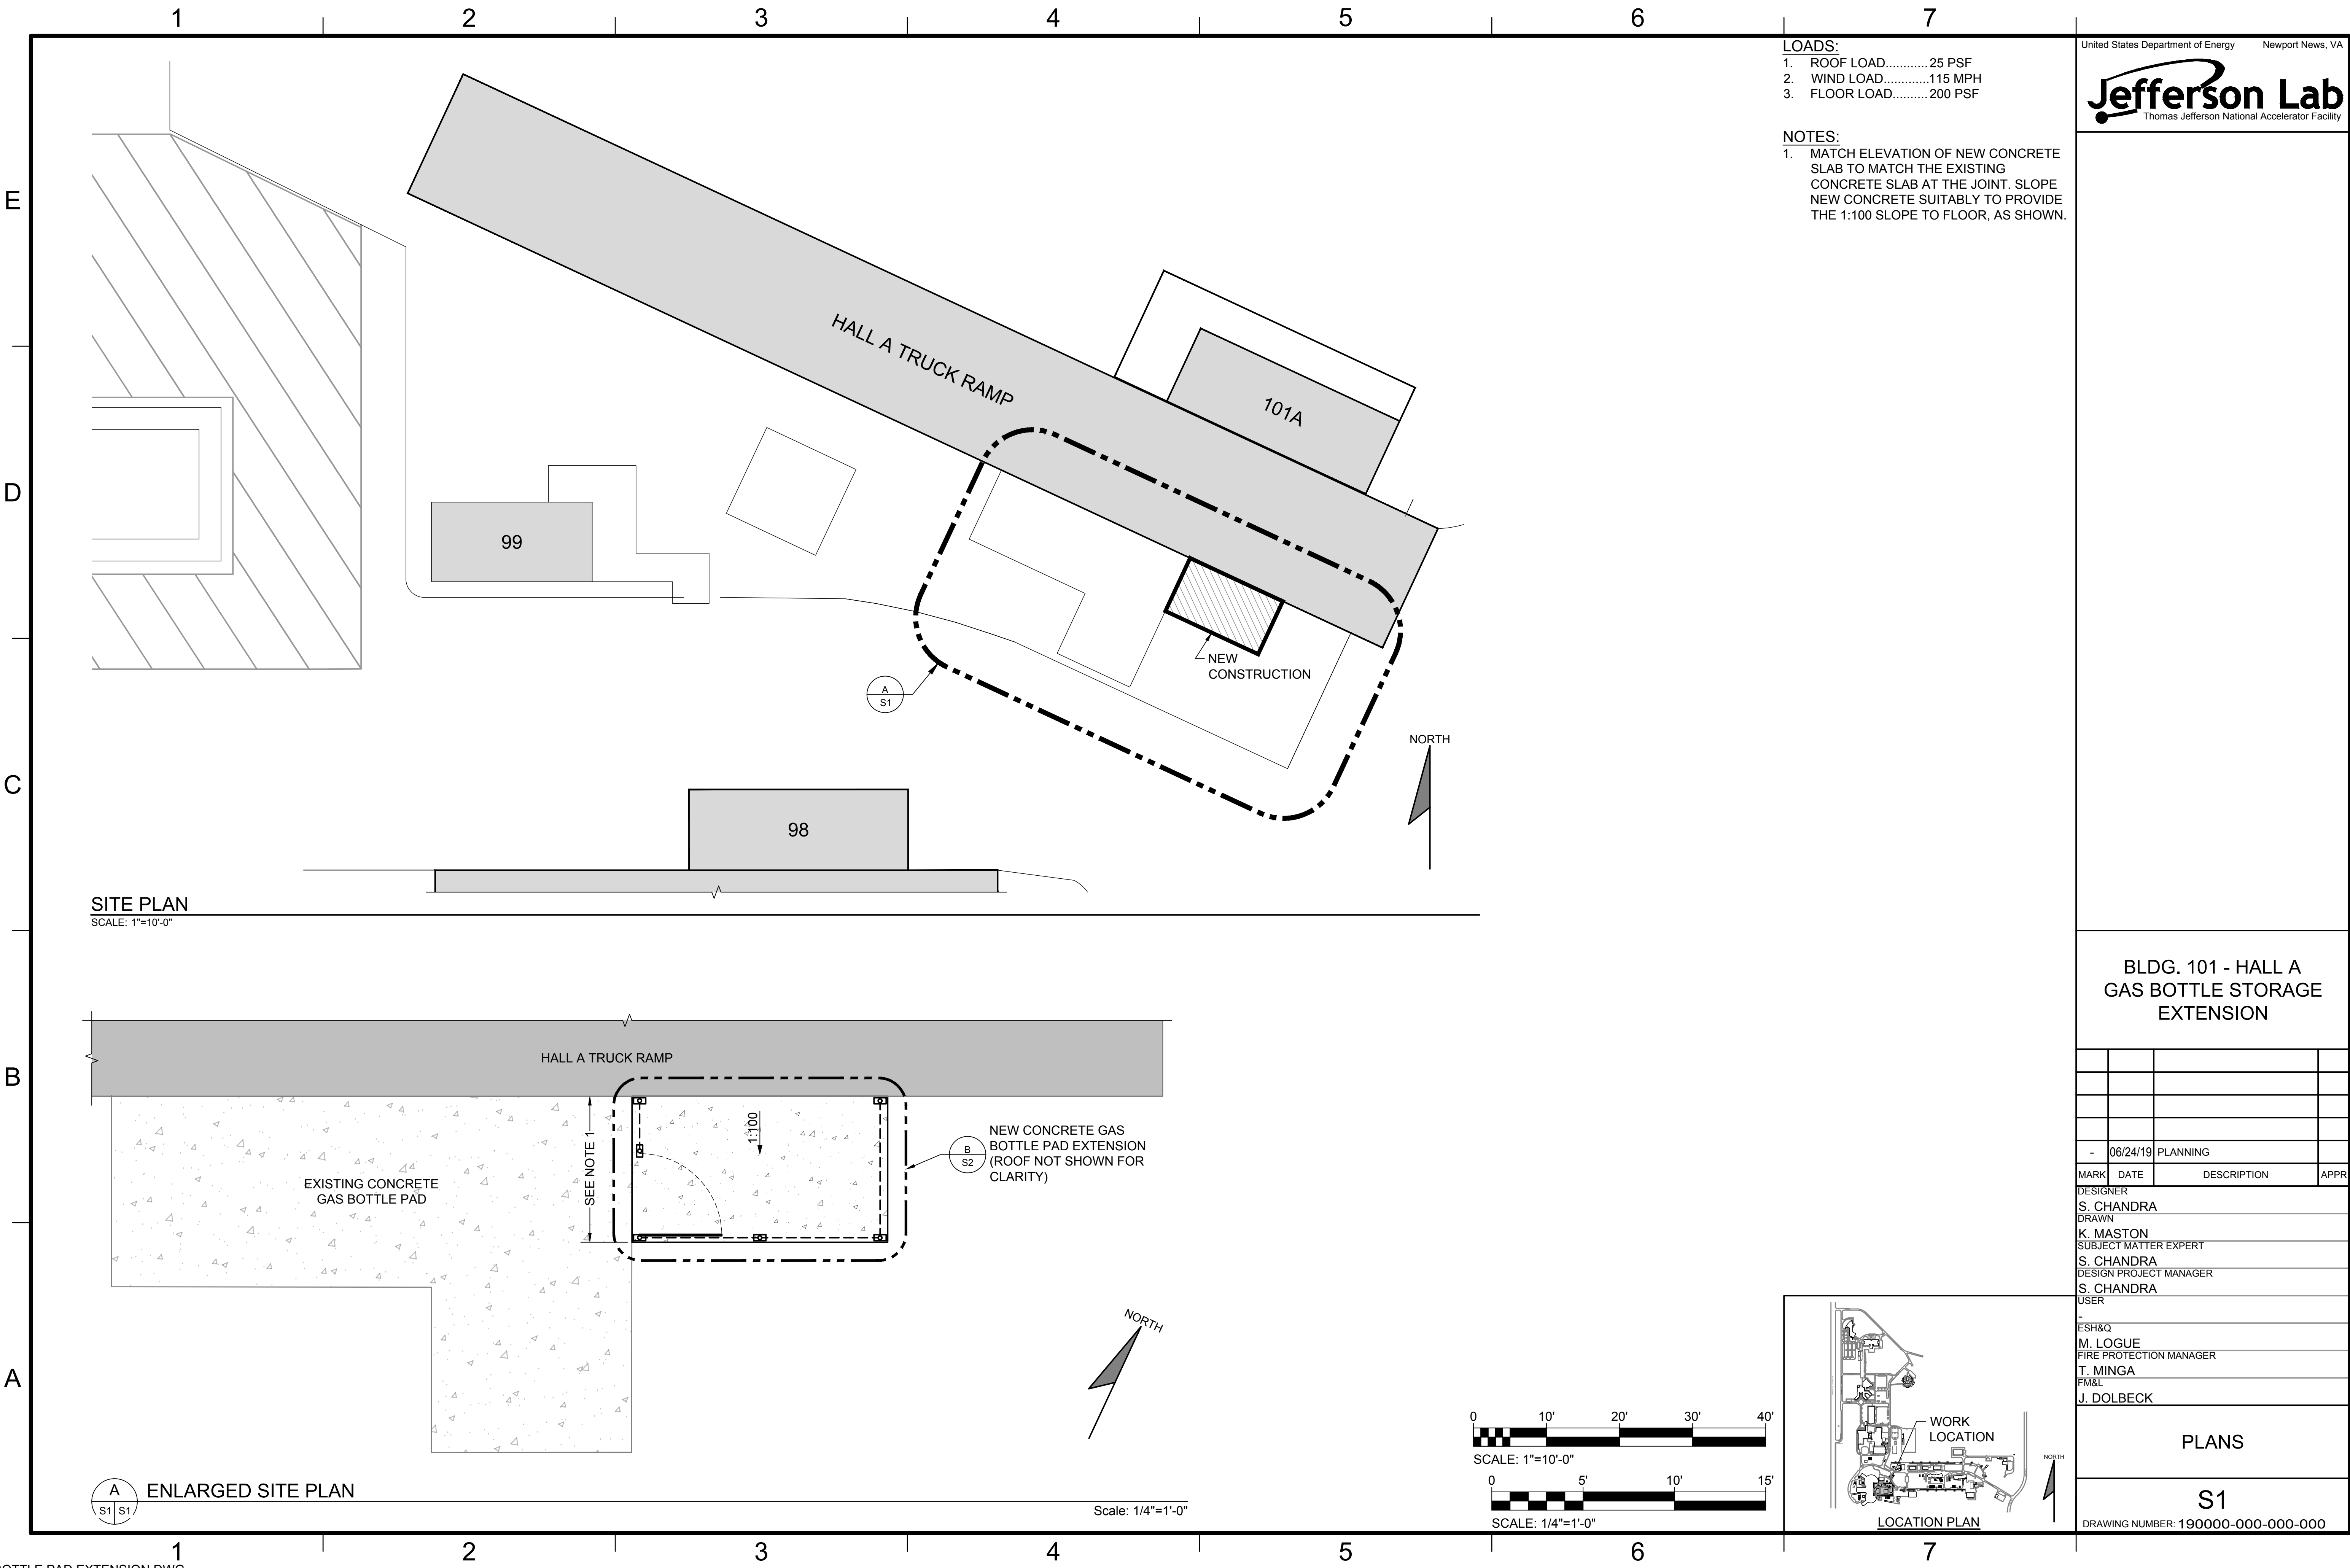

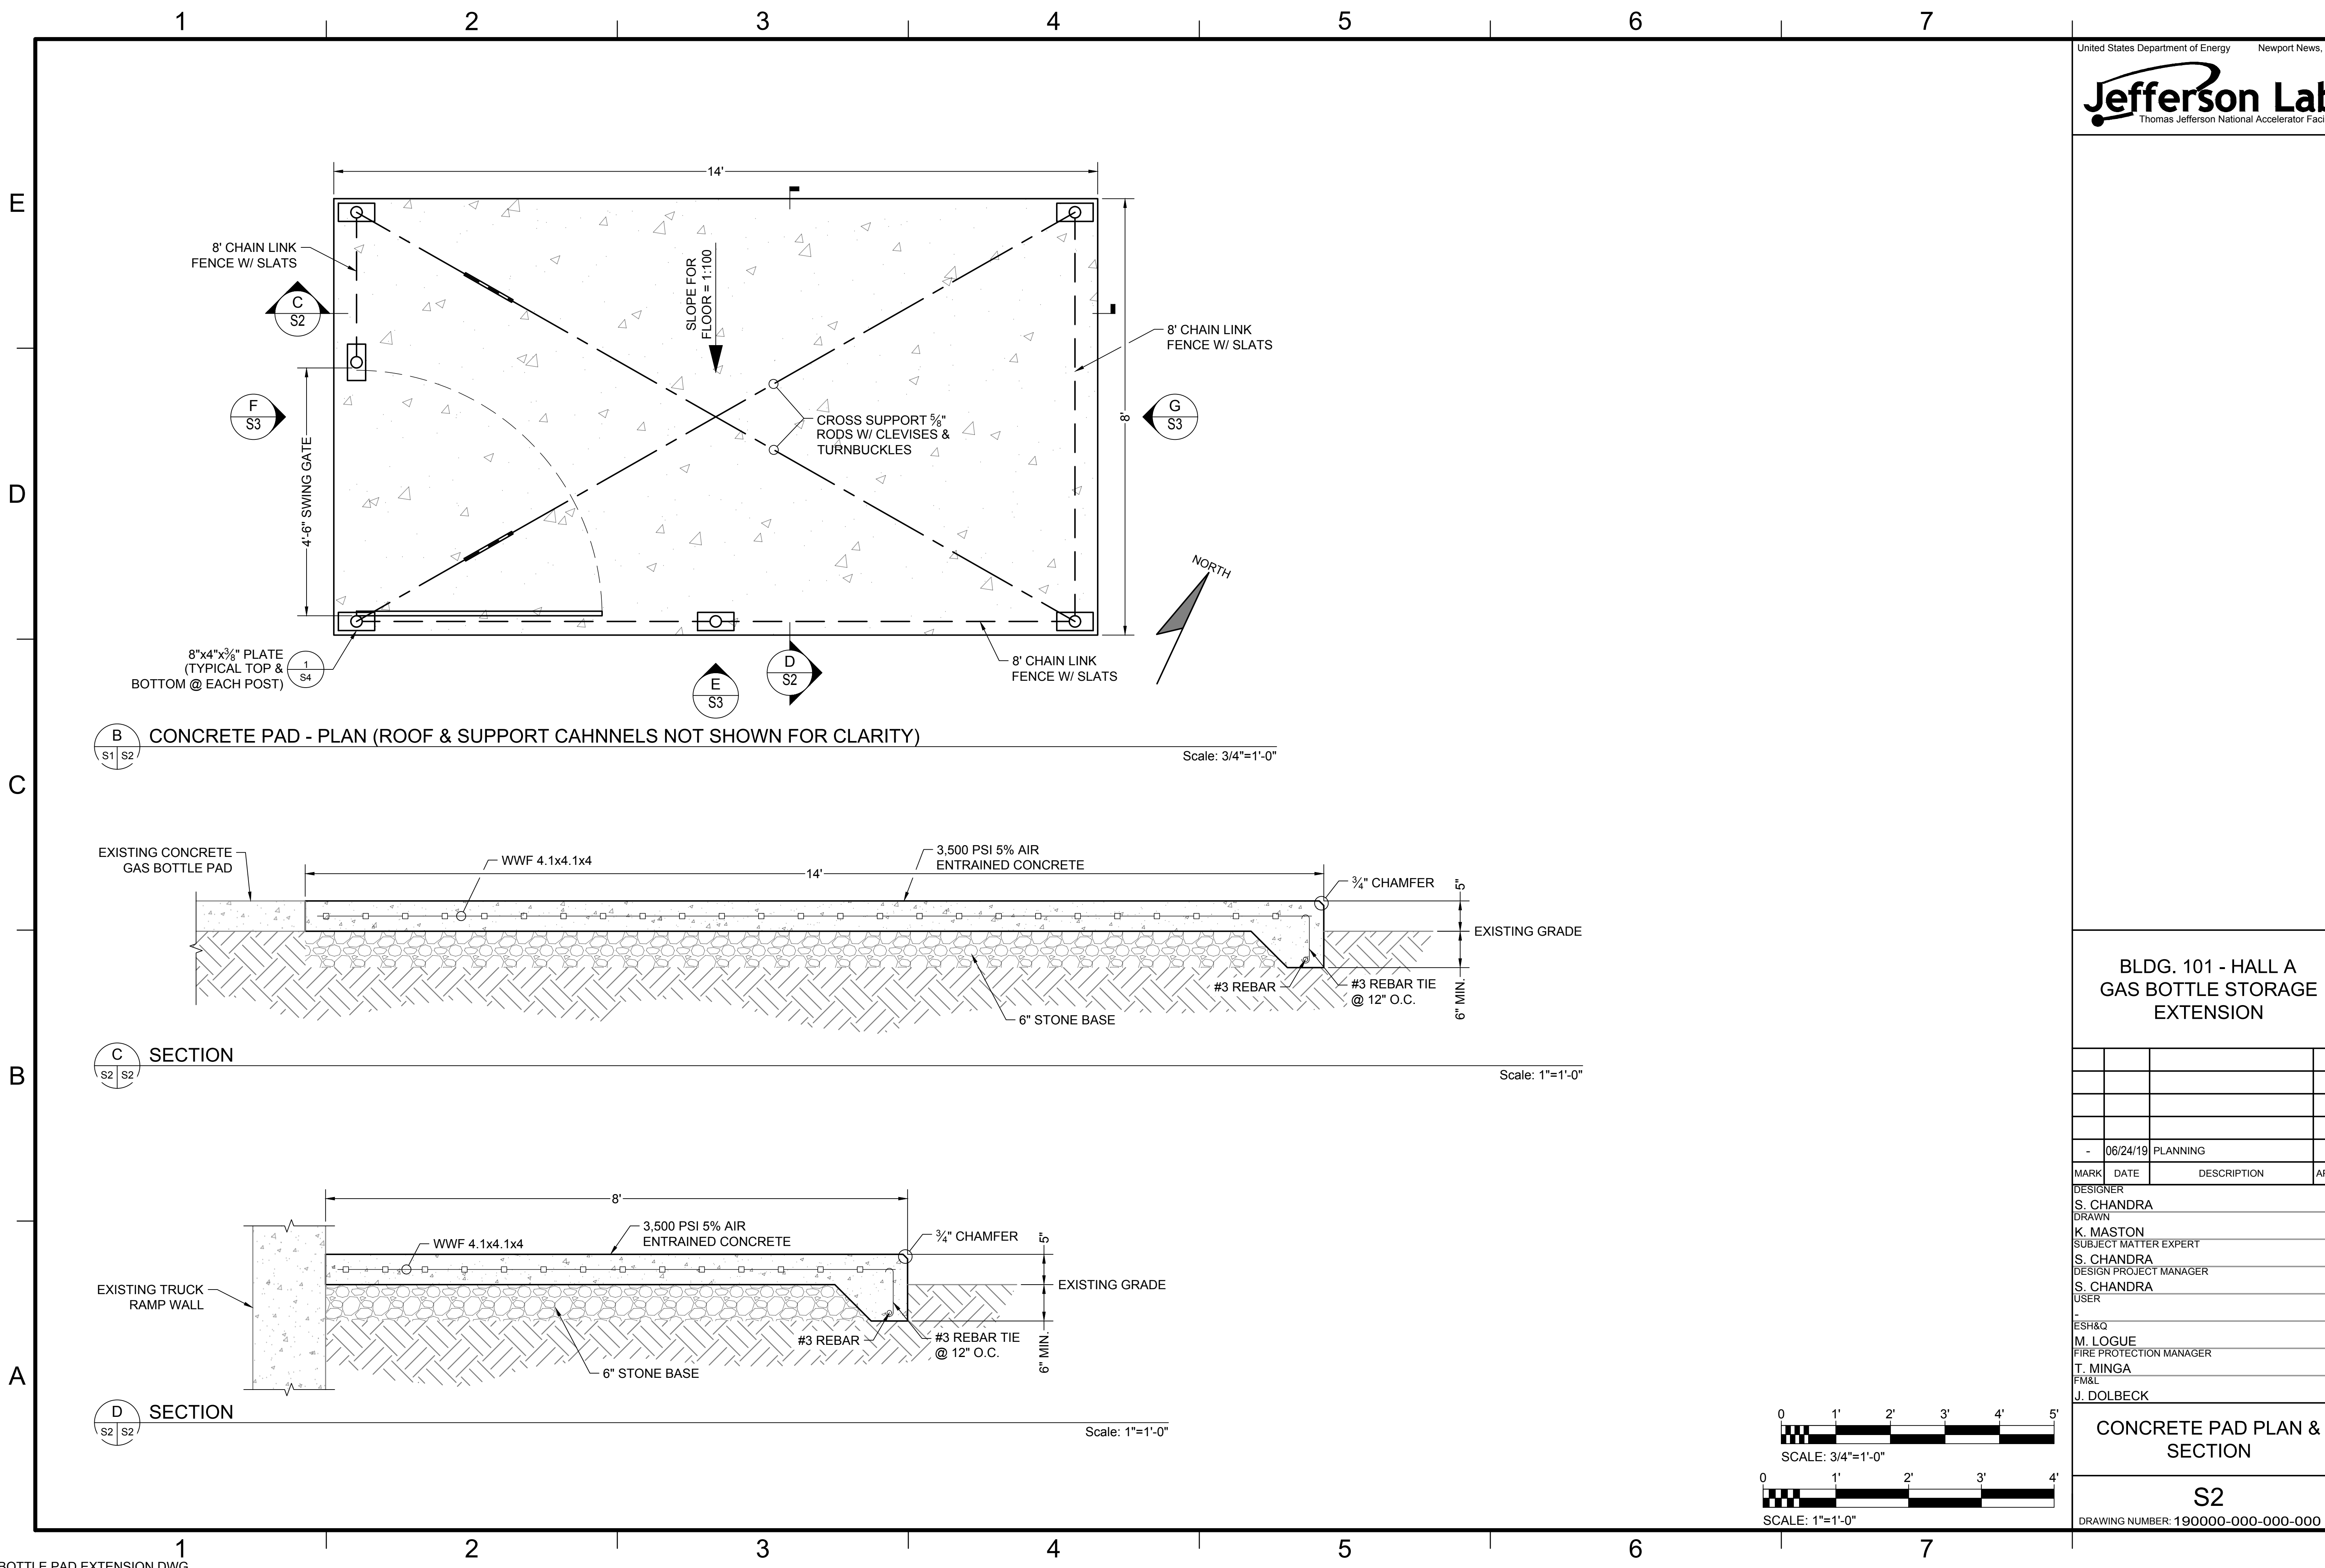


BLDG. 101 - HALL A
GAS BOTTLE STORAGE
EXTENSION

-	06/24/19	PLANNING	
MARK	DATE	DESCRIPTION	APPR
DESIGNER			
S. CHANDRA			
DRAWN			
K. MASTON			
SUBJECT MATTER EXPERT			
S. CHANDRA			
DESIGN PROJECT MANAGER			
S. CHANDRA			
USER			
-			
ESH&Q			
M. LOGUE			
FIRE PROTECTION MANAGER			
T. MINGA			
FM&L			
J. DOLBECK			

CONCRETE PAD PLAN &
SECTION

S2

DRAWING NUMBER: 190000-000-000-000

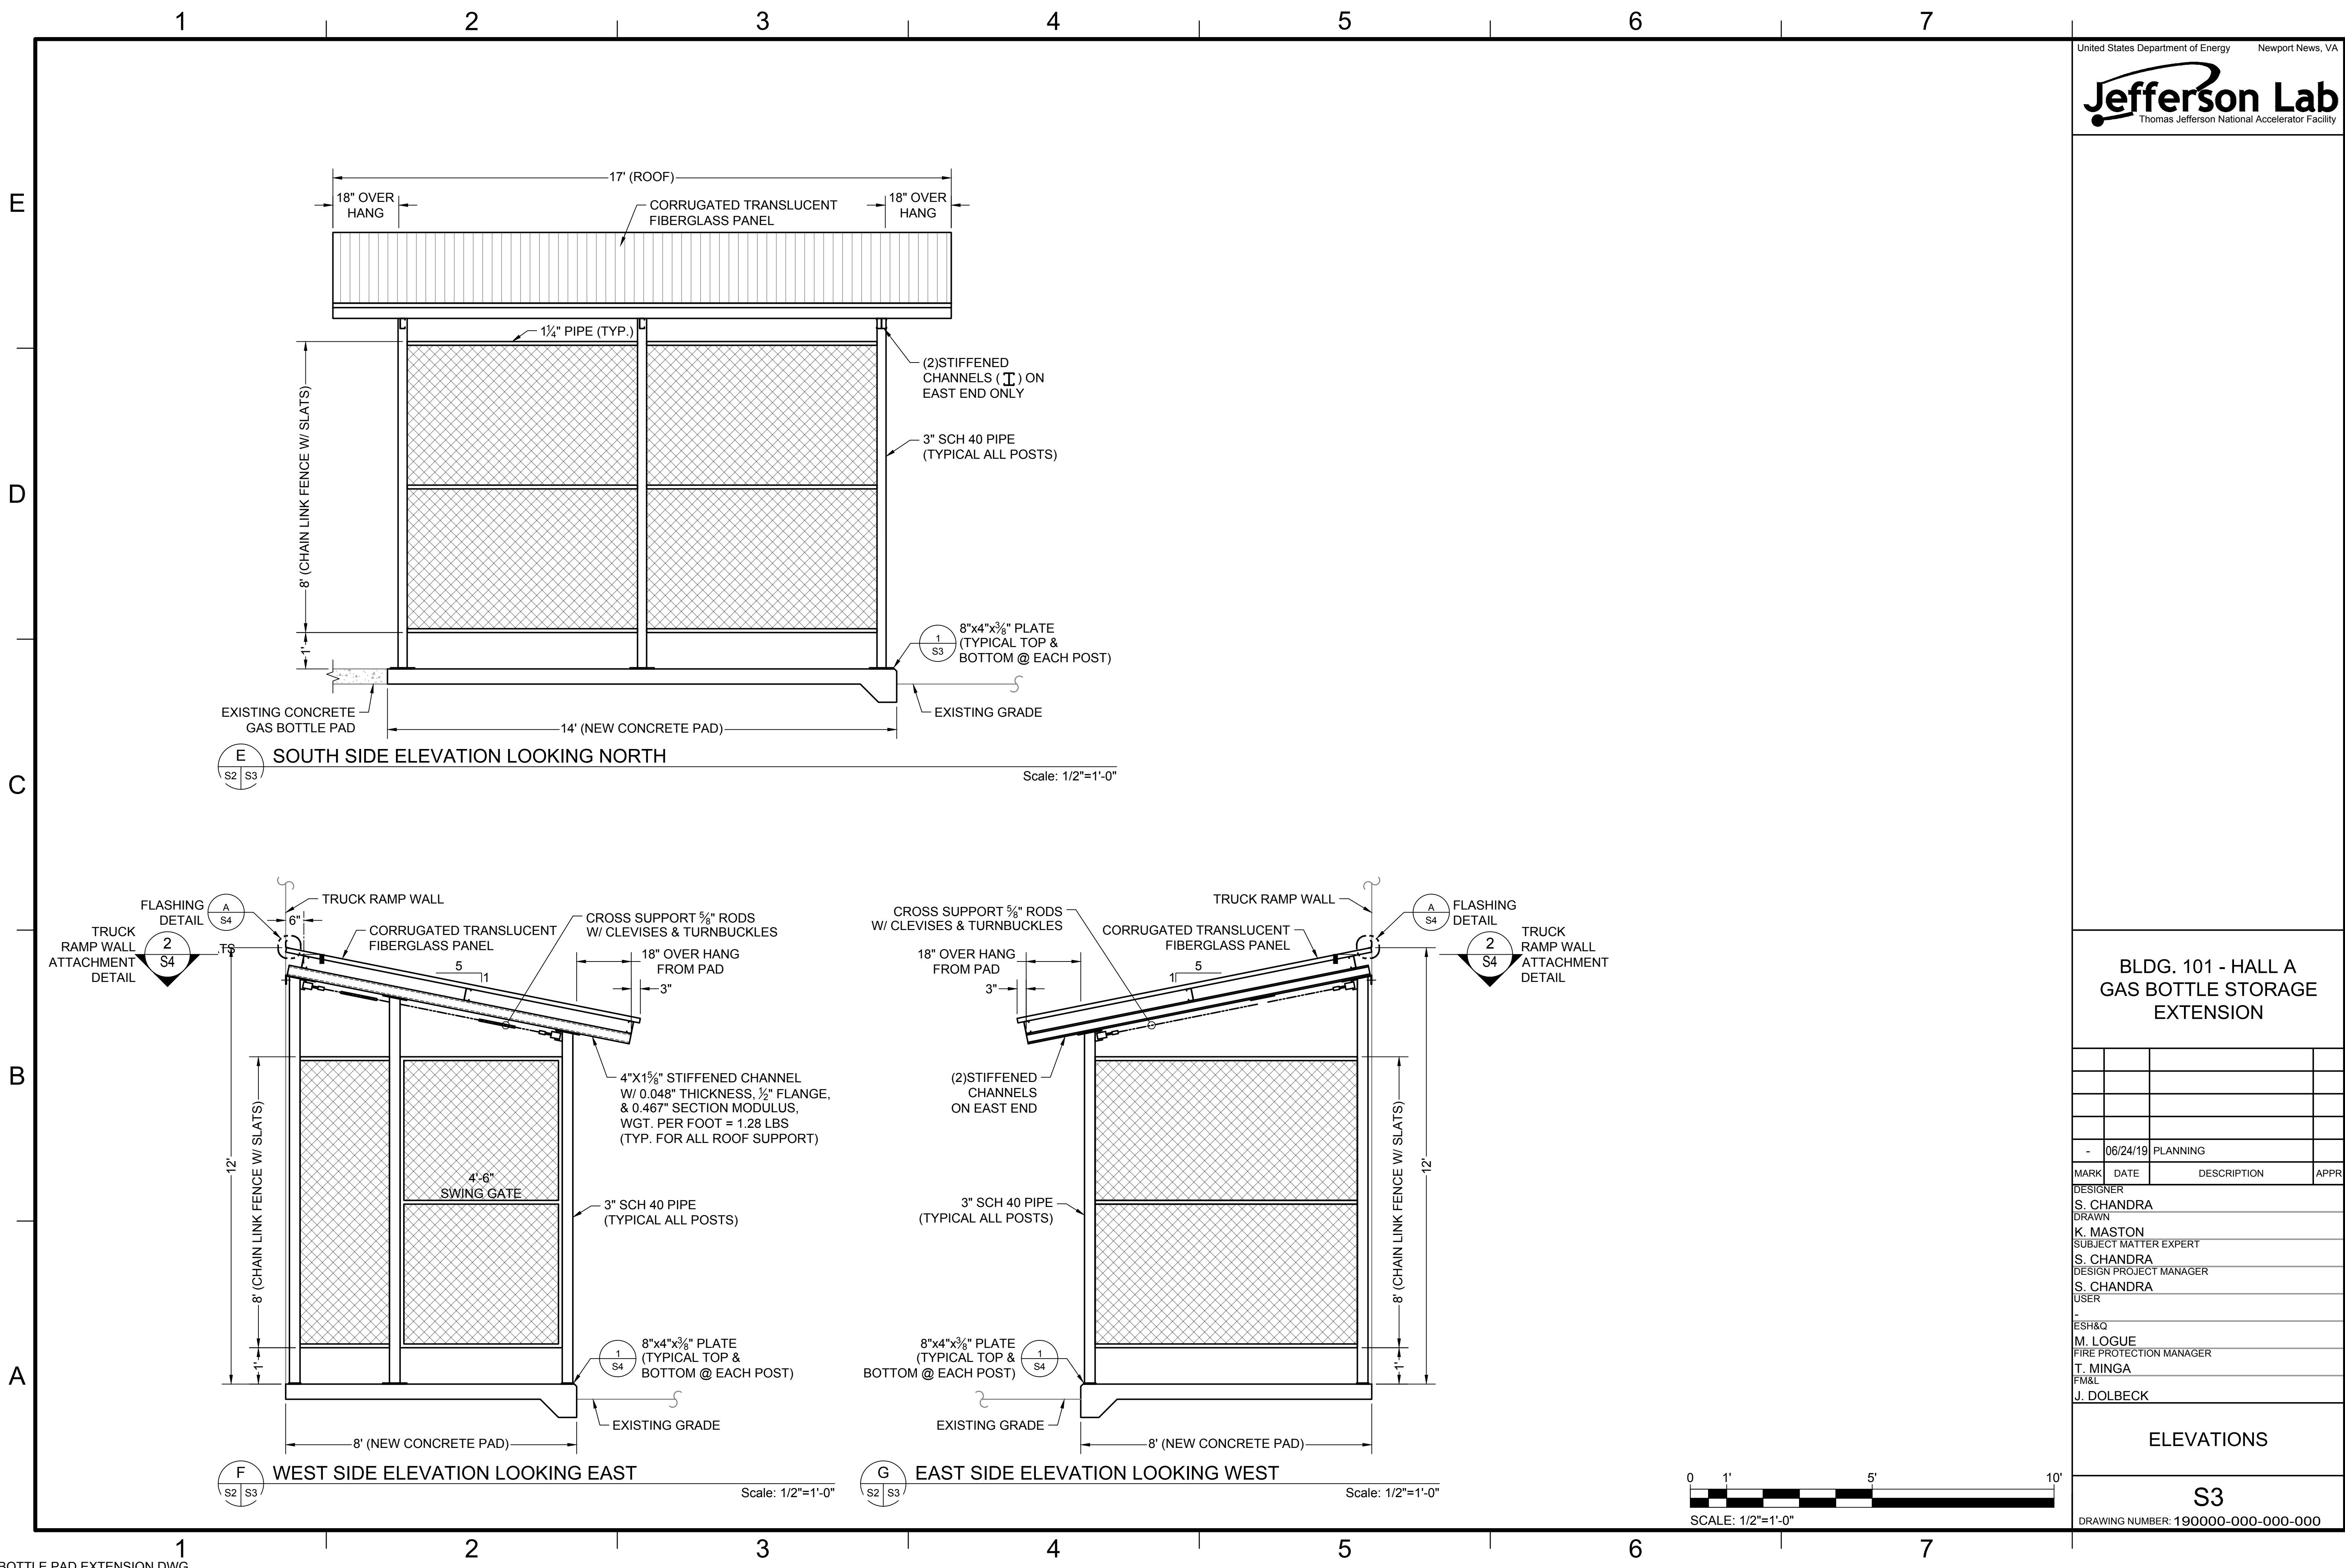

**BLDG. 101 - HALL A
GAS BOTTLE STORAGE
EXTENSION**

-	06/24/19	PLANNING	
MARK	DATE	DESCRIPTION	APPR

DESIGNER	S. CHANDRA
DRAWN	K. MASTON
SUBJECT MATTER EXPERT	S. CHANDRA
DESIGN PROJECT MANAGER	S. CHANDRA
USER	
ESH&Q	M. LOGUE
FIRE PROTECTION MANAGER	T. MINGA
FM&L	J. DOLBECK

ELEVATIONS

S3

DRAWING NUMBER: 190000-000-000-000

