

Nominal 2x4 Cleanroom Light Fixture

Designed to fit 1-1/2" grid and 2" structural on 2-0 1/2 x 4-0 1/2 centers

Baked on Powdercoat finished housing


Clear Prismatic Lens with sealed, swing down frame standard. Other lens types available.

Gasketed access panel on top for electrical connection

(4) F32T8 lamp configuration standard, other configurations and types available, NOTE: Lamps are supplied by others

120v or 277v are standard, 250v(50Hz) & 347v available

See Schedule for your particular model

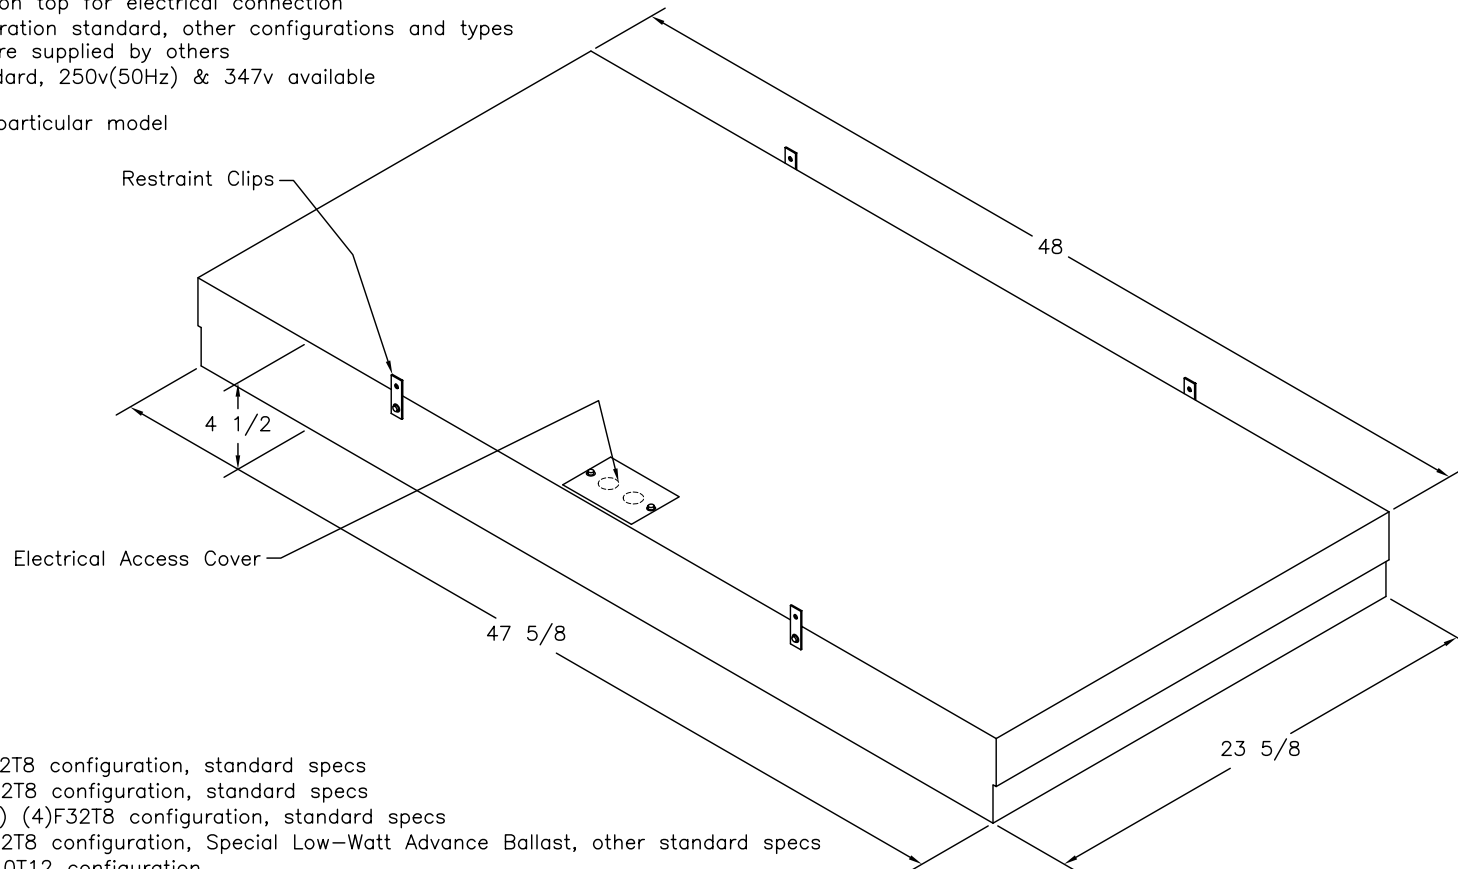

Item	Pt#	Description
A	148050	120v, (4)F32T8 configuration, standard specs
B	148051	277v, (4)F32T8 configuration, standard specs
C	148053	250v (50Hz) (4)F32T8 configuration, standard specs
D	148051	277v, (4)F32T8 configuration, Special Low-Watt Advance Ballast, other standard specs
E		120v, (2)F40T12 configuration
F	148050	120v, (4)F40T12 configuration
G	148050	120v, (4)F32T8 congiguration, standard spec's with 8' power cord (not shown)
H	148050	120v, (4)F40T12 configuration
I		120v, (2)F32T8 configuration, standard specs
J	148051	277v, (4)F32T8 configuration, (2) Ballast's for dual circuitry
K	148051	277v, (4)F32T8 configuration, (2) Ballast's for dual circuitry, Battery pack for emergency lighting
L	148050	120v, (4)F32T8 configuration, (2) Ballast's for dual circuitry
M		120v, (3)F32T8 configuration, Dimmable Ballast, Bottom edge of fixture and lens frame painted black

REV No.	DATE	REVISION
A	6-27-01	Added item F,G,H,I
B	12-6-01	Added item J&K
C	2-20-02	Added item L
D	5-31-02	Added Item M

DRAWING No. 0242-2	
PROJECT NO. See Schedule	DESCRIPTION 2x4 Cleanroom Light
SCALE: None DATE: 5-23-01 LAST REVISION DATE: D, 5-31-02, kw DRAWN BY: K. Weber	
CRI CLEAN ROOM INDUSTRIAL GRAND RAPIDS, MI DRAWING No. 0242-2	