



ZONE REL	DESCRIPTION	BY	APPROVED	ZONE REL	DESCRIPTION	BY	APPROVED	ZONE REL	DESCRIPTION	BY	APPROVED	
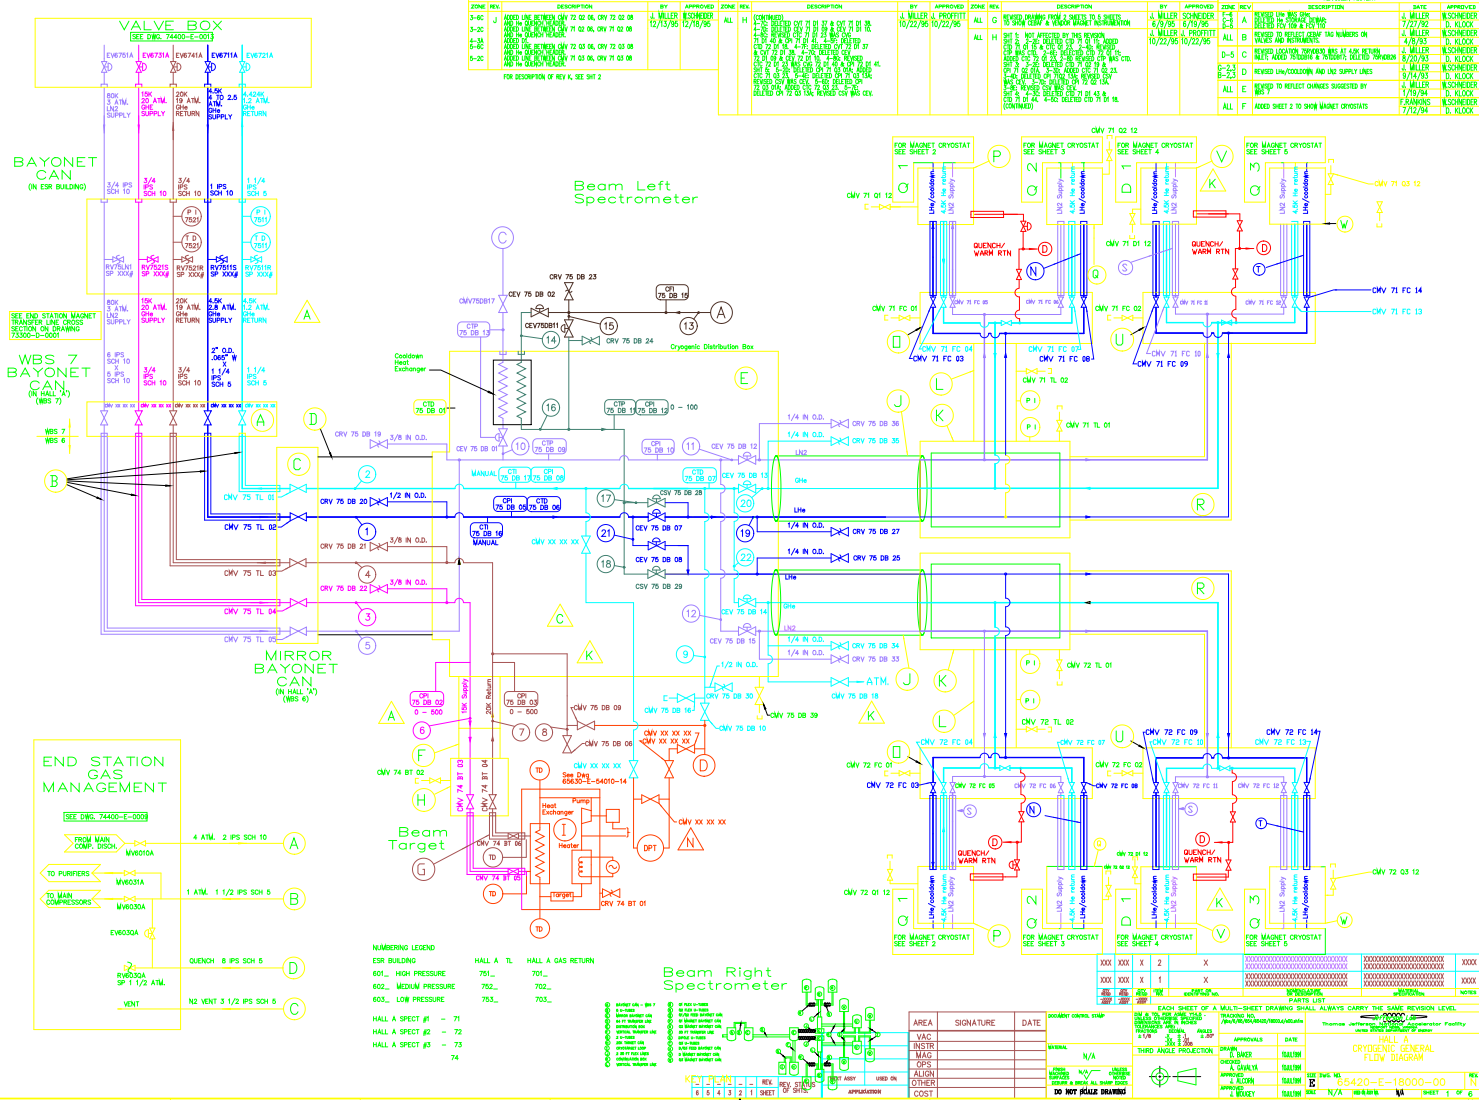

NABERING LEGEND

ESR BUILDING	601_ HIGH PRESSURE	751_	701_
	602_ MEDIUM PRESSURE	752_	702_
	603_ LOW PRESSURE	753_	703_
HALL A SPECT #1	-	71	
HALL A SPECT #2	-	72	
HALL A SPECT #3	-	73	
		74	

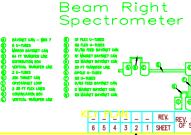

AREA	SIGNATURE	DATE	PROJECT CONTROL SHEET	REVISIONS	APPROVALS	DATE
VAC						

THIRD ANGLE PROJECTION

DO NOT SCALE DRAWING


SHEET 1 OF 6